

**B-WAREHOUSE JOINT VENTURE**

PROJECT DESCRIPTION

JANUARY 13, 2011

FLOOR PLAN


DUBOIS

PA 15801 JOB NO. 1 -



Robert M. Helstrom, AIA, DBIA  
John P. Adams, AIA, LEED  
Jerome Bankovich, Jr., AIA, LEED  
Ethan J. Hine, AIA

1741 KENNETH TRAIL • DUBOIS, PA 15801 • 814.371.1541 • F314371.801 • KTHarch.com

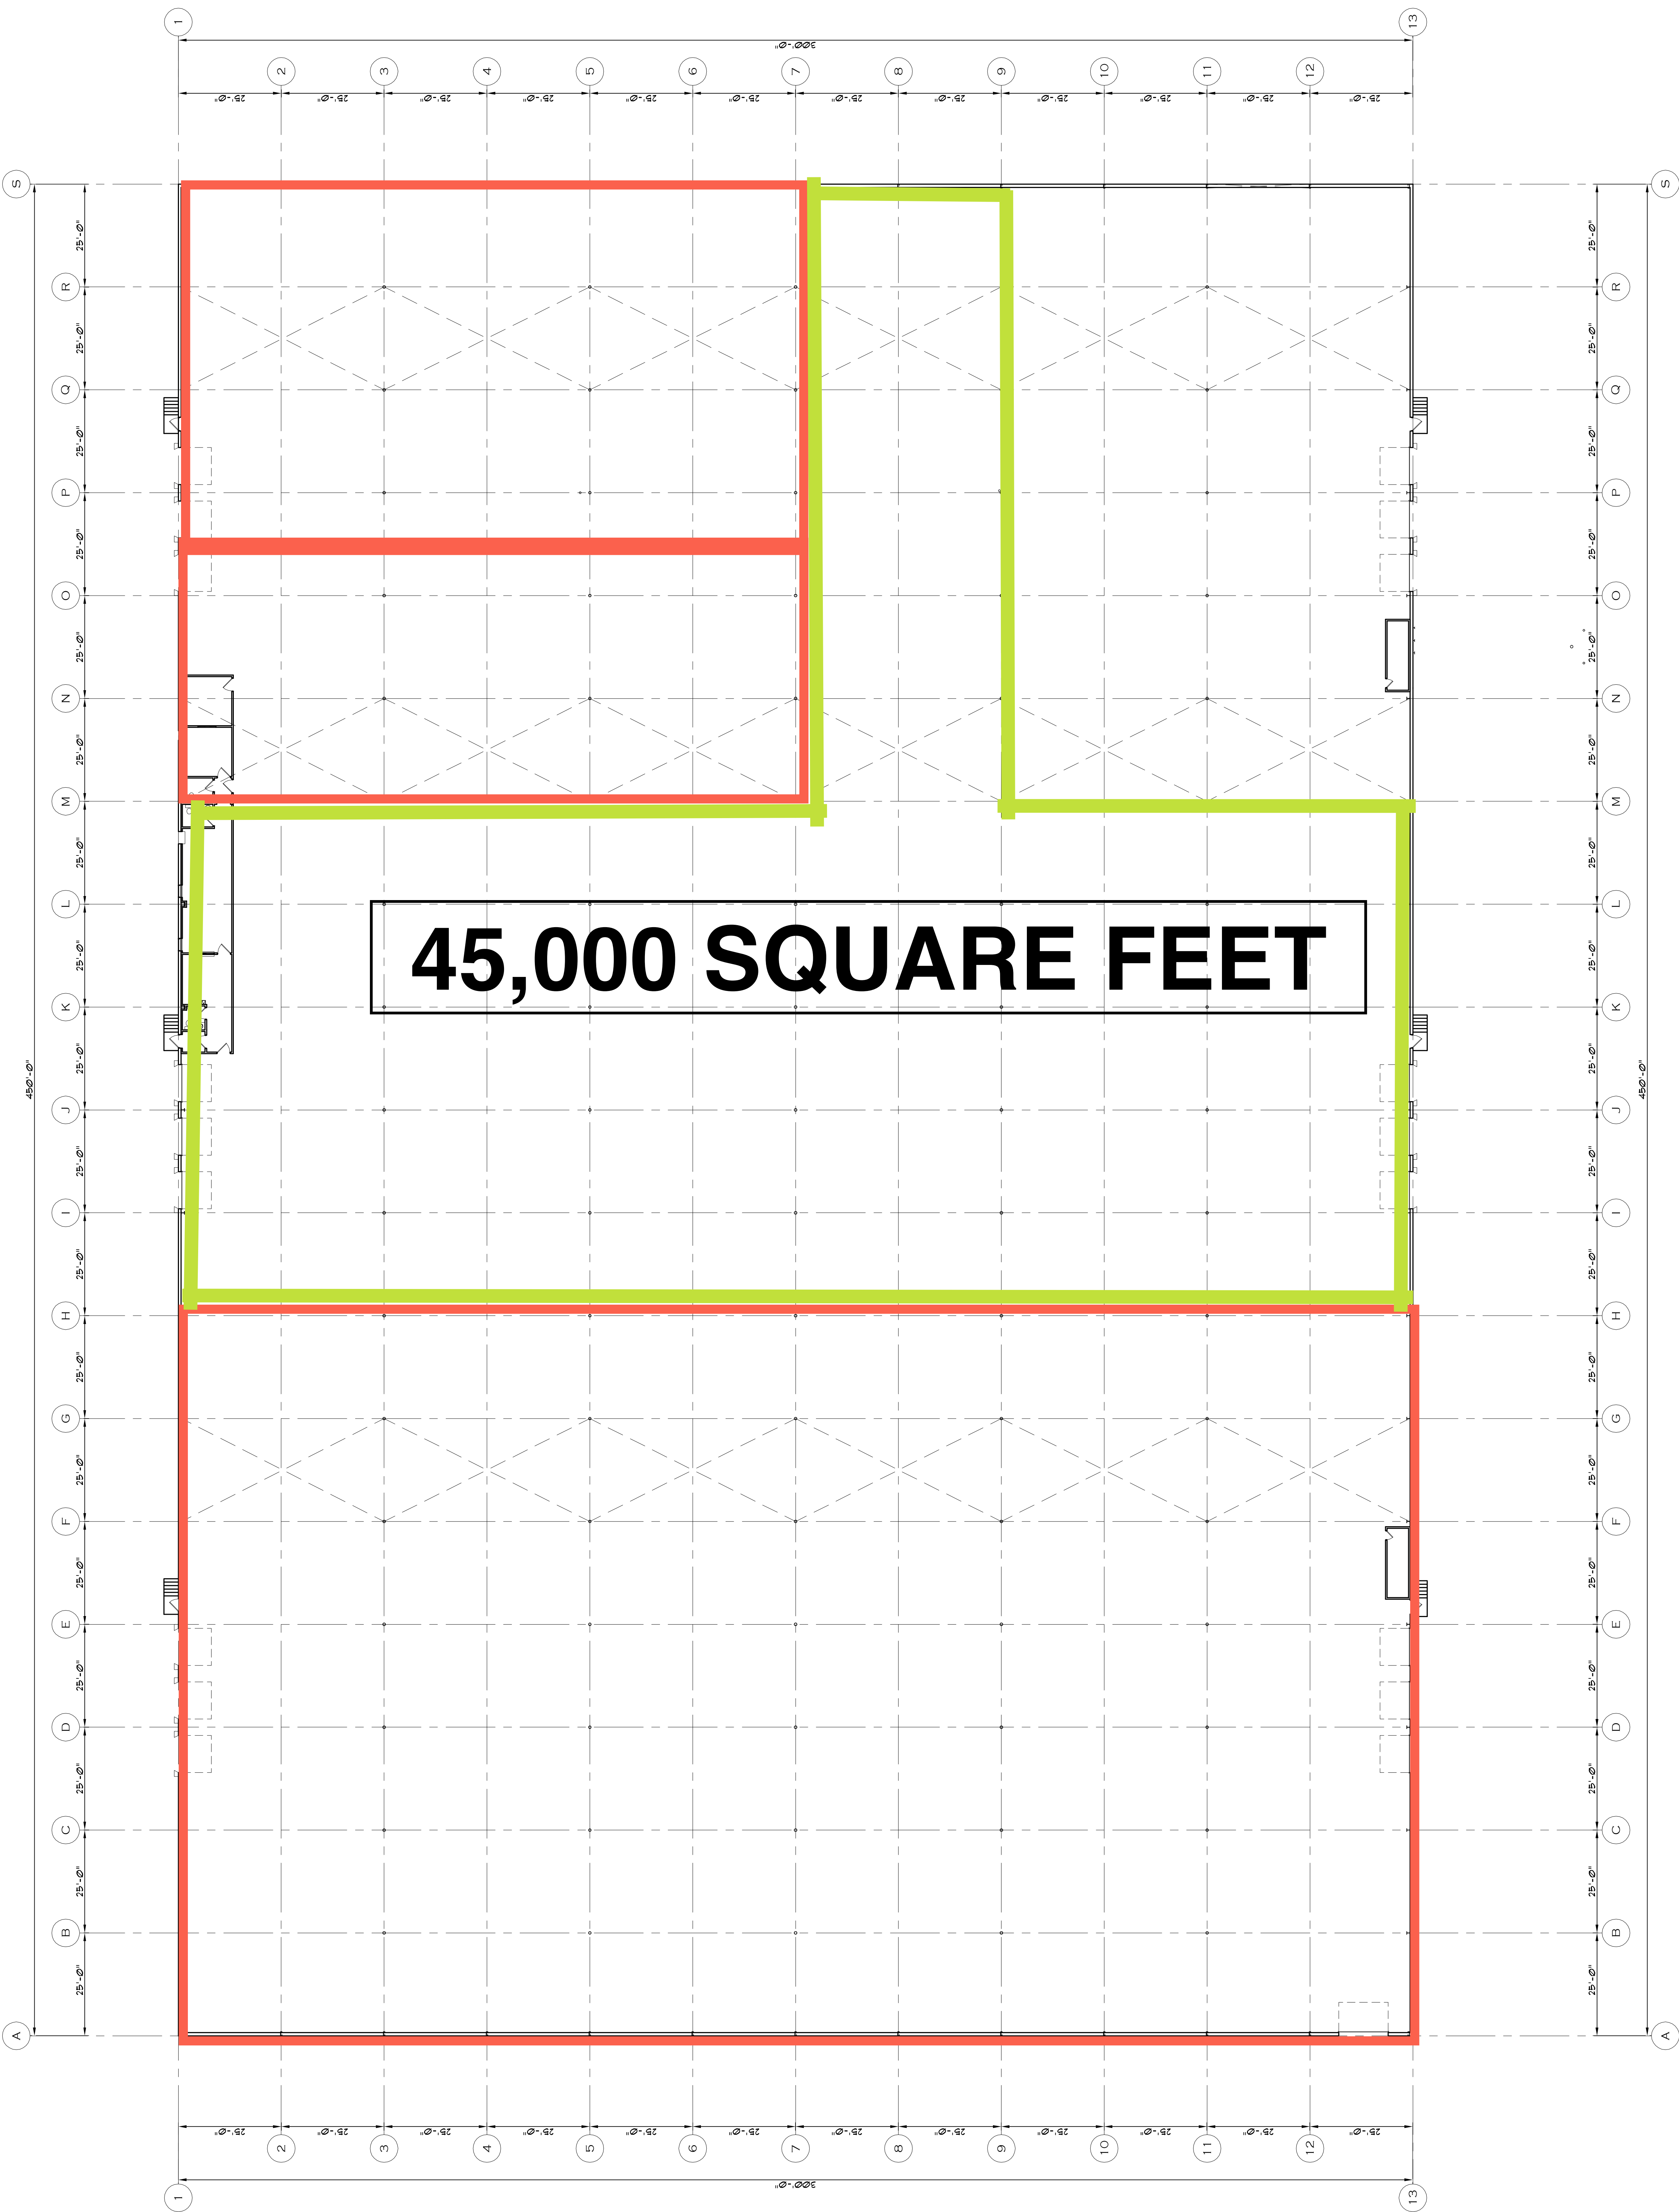

**45,000 SQUARE FEET**

**FLOOR PLAN**  
SCALE: 1/8" = 1'-0"